

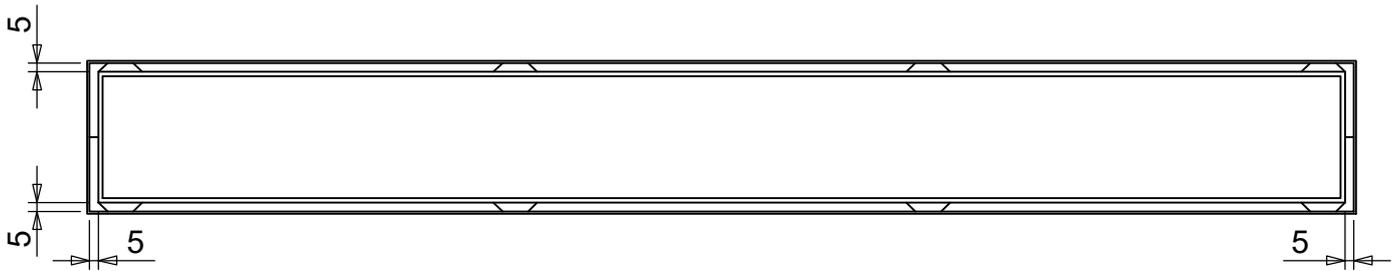


SPS 316 S/S 110mm x 30mm Trough and Tile Insert Tray

Specification codes:
SSFB11030T - 110mm wide x 30mm deep
316 S/S Tile insert tray and channel

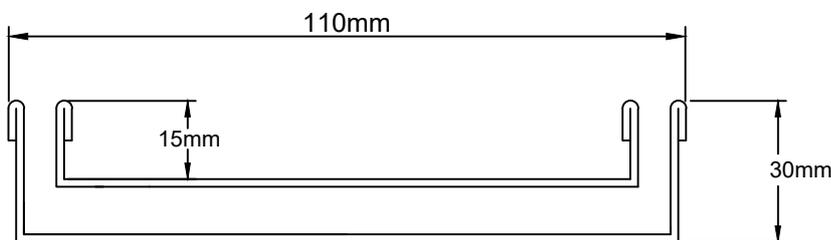

FRONT ELEVATION

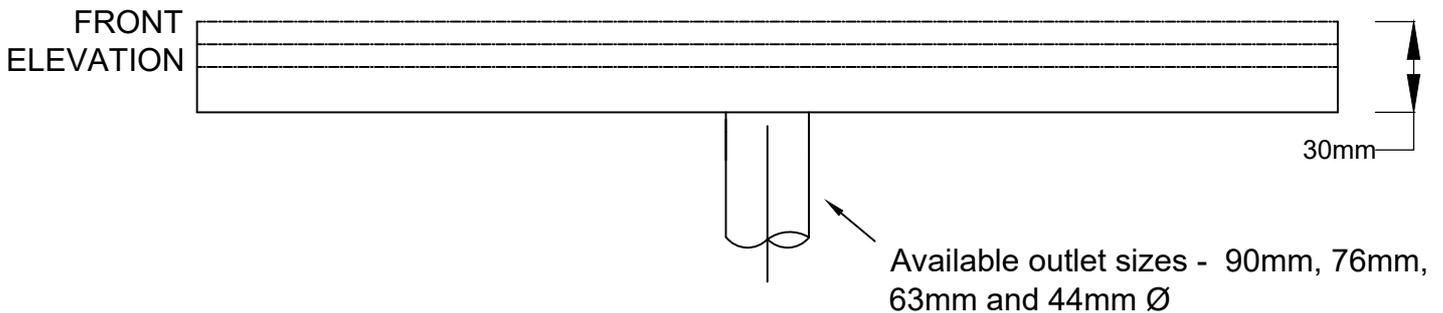

- 316 S/S Tile insert tray with 5mm perimeter gap
- Full 316-grade s/s construction
- 15mm internal depth tile tray suits up to 13mm tile thickness and glue w/ 12mm water path

Speciality Plumbing Supplies Pty Ltd

Tel: (02) 9417 1900 Fax: (02) 9417 0108 E-mail: info@spsdrains.com.au

9.10G