




SPS 316 S/S 110mm x 40mm Trough and Tile Insert Tray

Specification codes:

SSFB11040T - 110mm wide x 40mm deep
316 S/S Tile insert tray and channel

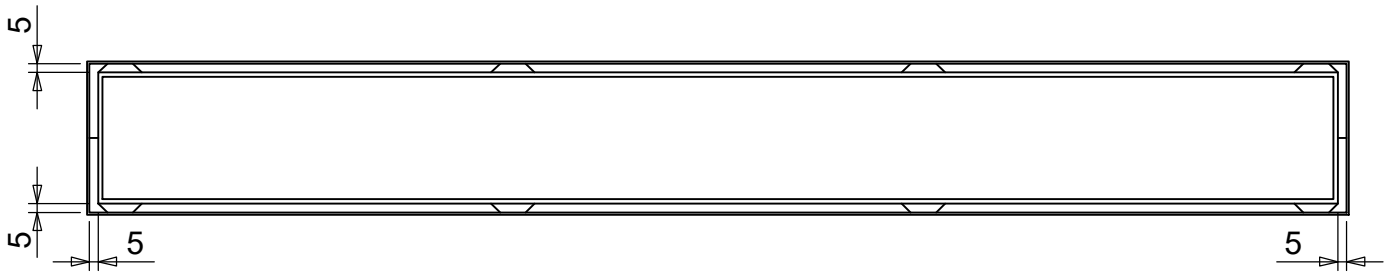

FRONT ELEVATION

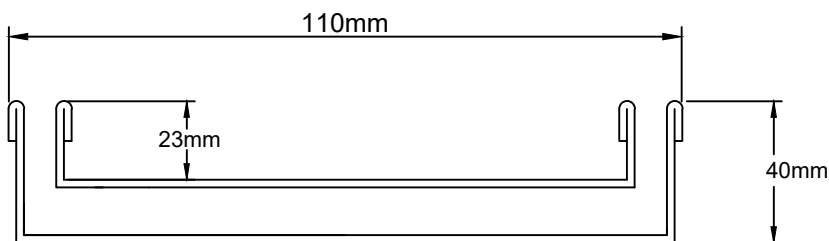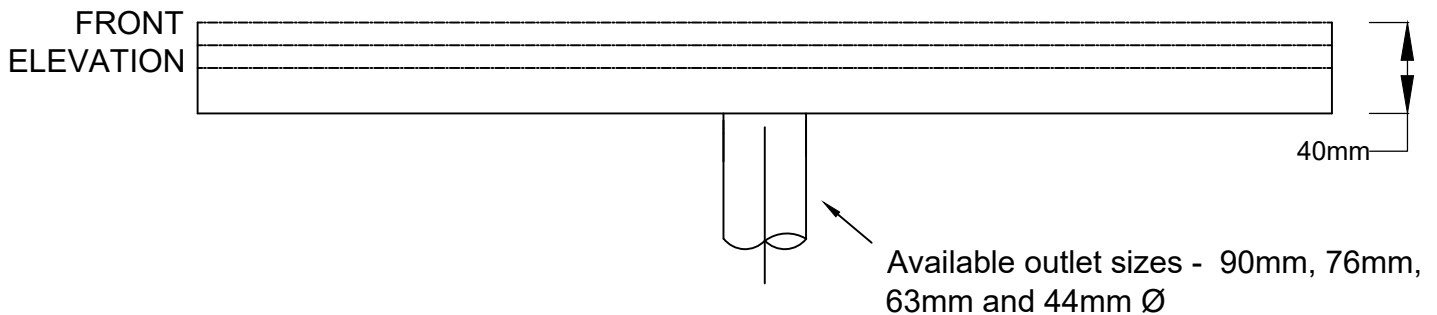

- 316 S/S Tile insert tray with 5mm perimeter gap
- Full 316-grade s/s construction
- 23mm internal depth tile tray suits up to 20mm tile thickness and glue w/ 14mm water path

Speciality Plumbing Supplies Pty Ltd

Tel: (02) 9417 1900 Fax: (02) 9417 0108 E-mail: info@spsdrains.com.au

9.10H