



# SPS 316 S/S Tile Insert Tray & V-channel Trough

Specification codes:


SSVC11028T - Full 316 S/S Tile insert tray  
with V-channel

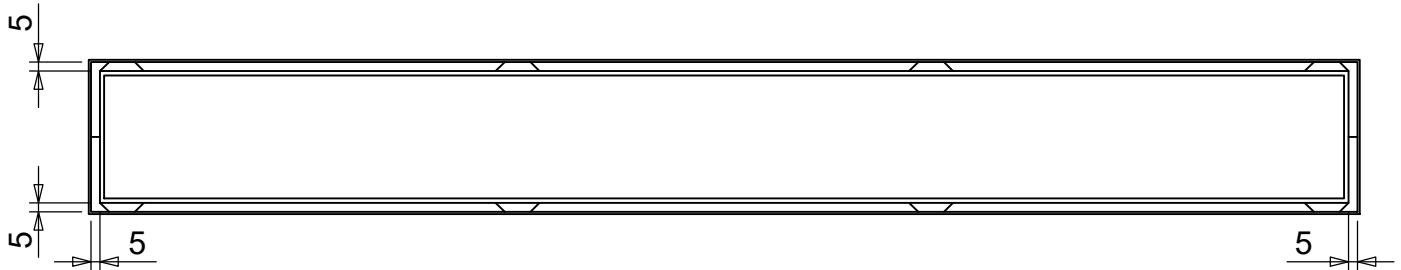

FRONT ELEVATION

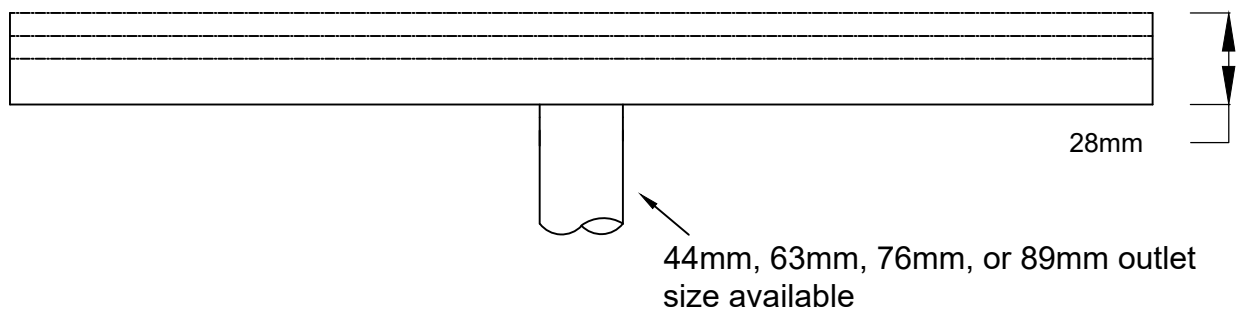

## Shallow applications

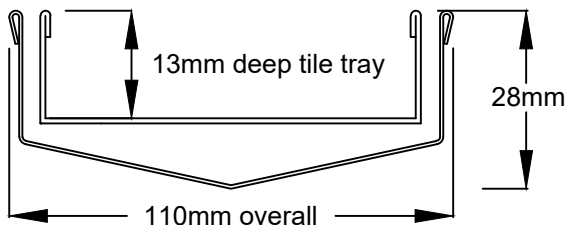

- Full 316 S/S construction with 5mm gap
- Pedestrian load only
- Deep centre-break V-channel to outlet standard
- 13mm internal depth tile tray suits up to 11mm tile thickness and glue w/ 12mm water path

**Speciality Plumbing Supplies Pty Ltd**

Tel: (02) 9417 1900 Fax: (02) 9417 0108 E-mail: [info@spsdrains.com.au](mailto:info@spsdrains.com.au)